

**CLINTON TOWNSHIP SEWERAGE AUTHORITY  
HUNTERDON COUNTY, NEW JERSEY  
BEAVER BROOK NO. 3 FLOW METER REPLACEMENT  
CONTRACT 23-01**

**ADDENDUM #1**

**(3 Pages)**

**Issued By:  
Mott MacDonald  
111 Wood Avenue South  
Iselin, NJ 08830-4112**

**January 26, 2023**

**To All Concerned:**

**The original documents for the above-referenced contract are herein changed and clarified as noted in this Addendum #1. This Addendum #1 shall become part of the contract documents and is to be attached thereto.**

- 1. The attached drawing sheet titled “Appendix A – Meter Electrical Improvements” is herein included in the Design Specifications Book as Appendix A. The notes and annotations on Drawing Number C101 shall refer to the attached “Appendix A – Meter Electrical Improvements”.**
  
- 2. Notice is hereby given that the bid date and time for the above-noted project is changed from January 31, 2023 at 10:00 am to Thursday, February 9, 2023 at 10:00 am. Bidders are advised that the “Acknowledgement of Receipt of Changes to Bid Document Form” on page B-4 of the Bid pages must also be completed and submitted as part of the sealed Bid package for this project, in addition to the acknowledgement form that is included with this addendum. Bidders are required to email a completed copy of the attached “Acknowledgement of Receipt of Changes to Bid Document Form” to each of the individuals listed below, upon receipt of this addendum, in order to provide confirmation of receipt of this addendum (Addendum #1):**
  - a. Meliss Paulus email: [administrator@ctsauthority.org](mailto:administrator@ctsauthority.org)
  - b. C. Gregory Watts, Esq. email: [gw@wtslegal.com](mailto:gw@wtslegal.com)
  - c. Nancy Wohlleb email: [nancy.wohlleb@mottmac.com](mailto:nancy.wohlleb@mottmac.com)

**This Addendum #1 consists of three (3) pages.**

**January 26, 2023**

ACKNOWLEDGMENT OF RECEIPT OF CHANGES TO BID DOCUMENT FORM

**Clinton Township Sewerage Authority**  
(Name of Local Contracting Unit)

**Beaver Brook No. 3 Flow Meter Replacement**  
(Name of Construction/Public Works Project)

**Contract No. 23-01**  
(Project or Bid Number)

The undersigned bidder hereby acknowledges receipt of the following notices, revisions, or addenda to the bid advertisement, specifications or bid documents.

Local Unit Reference Number Or Title of Addendum/Revision	How Received (mail, fax, Pick-up, etc.)	Date Received
<b>Addendum #1</b> _____	_____	_____

Acknowledgement by Bidder:


Name of Bidder: \_\_\_\_\_

Signature: \_\_\_\_\_

Printed Name and Title: \_\_\_\_\_

Date: \_\_\_\_\_

# Appendix A - Meter Electrical Improvements

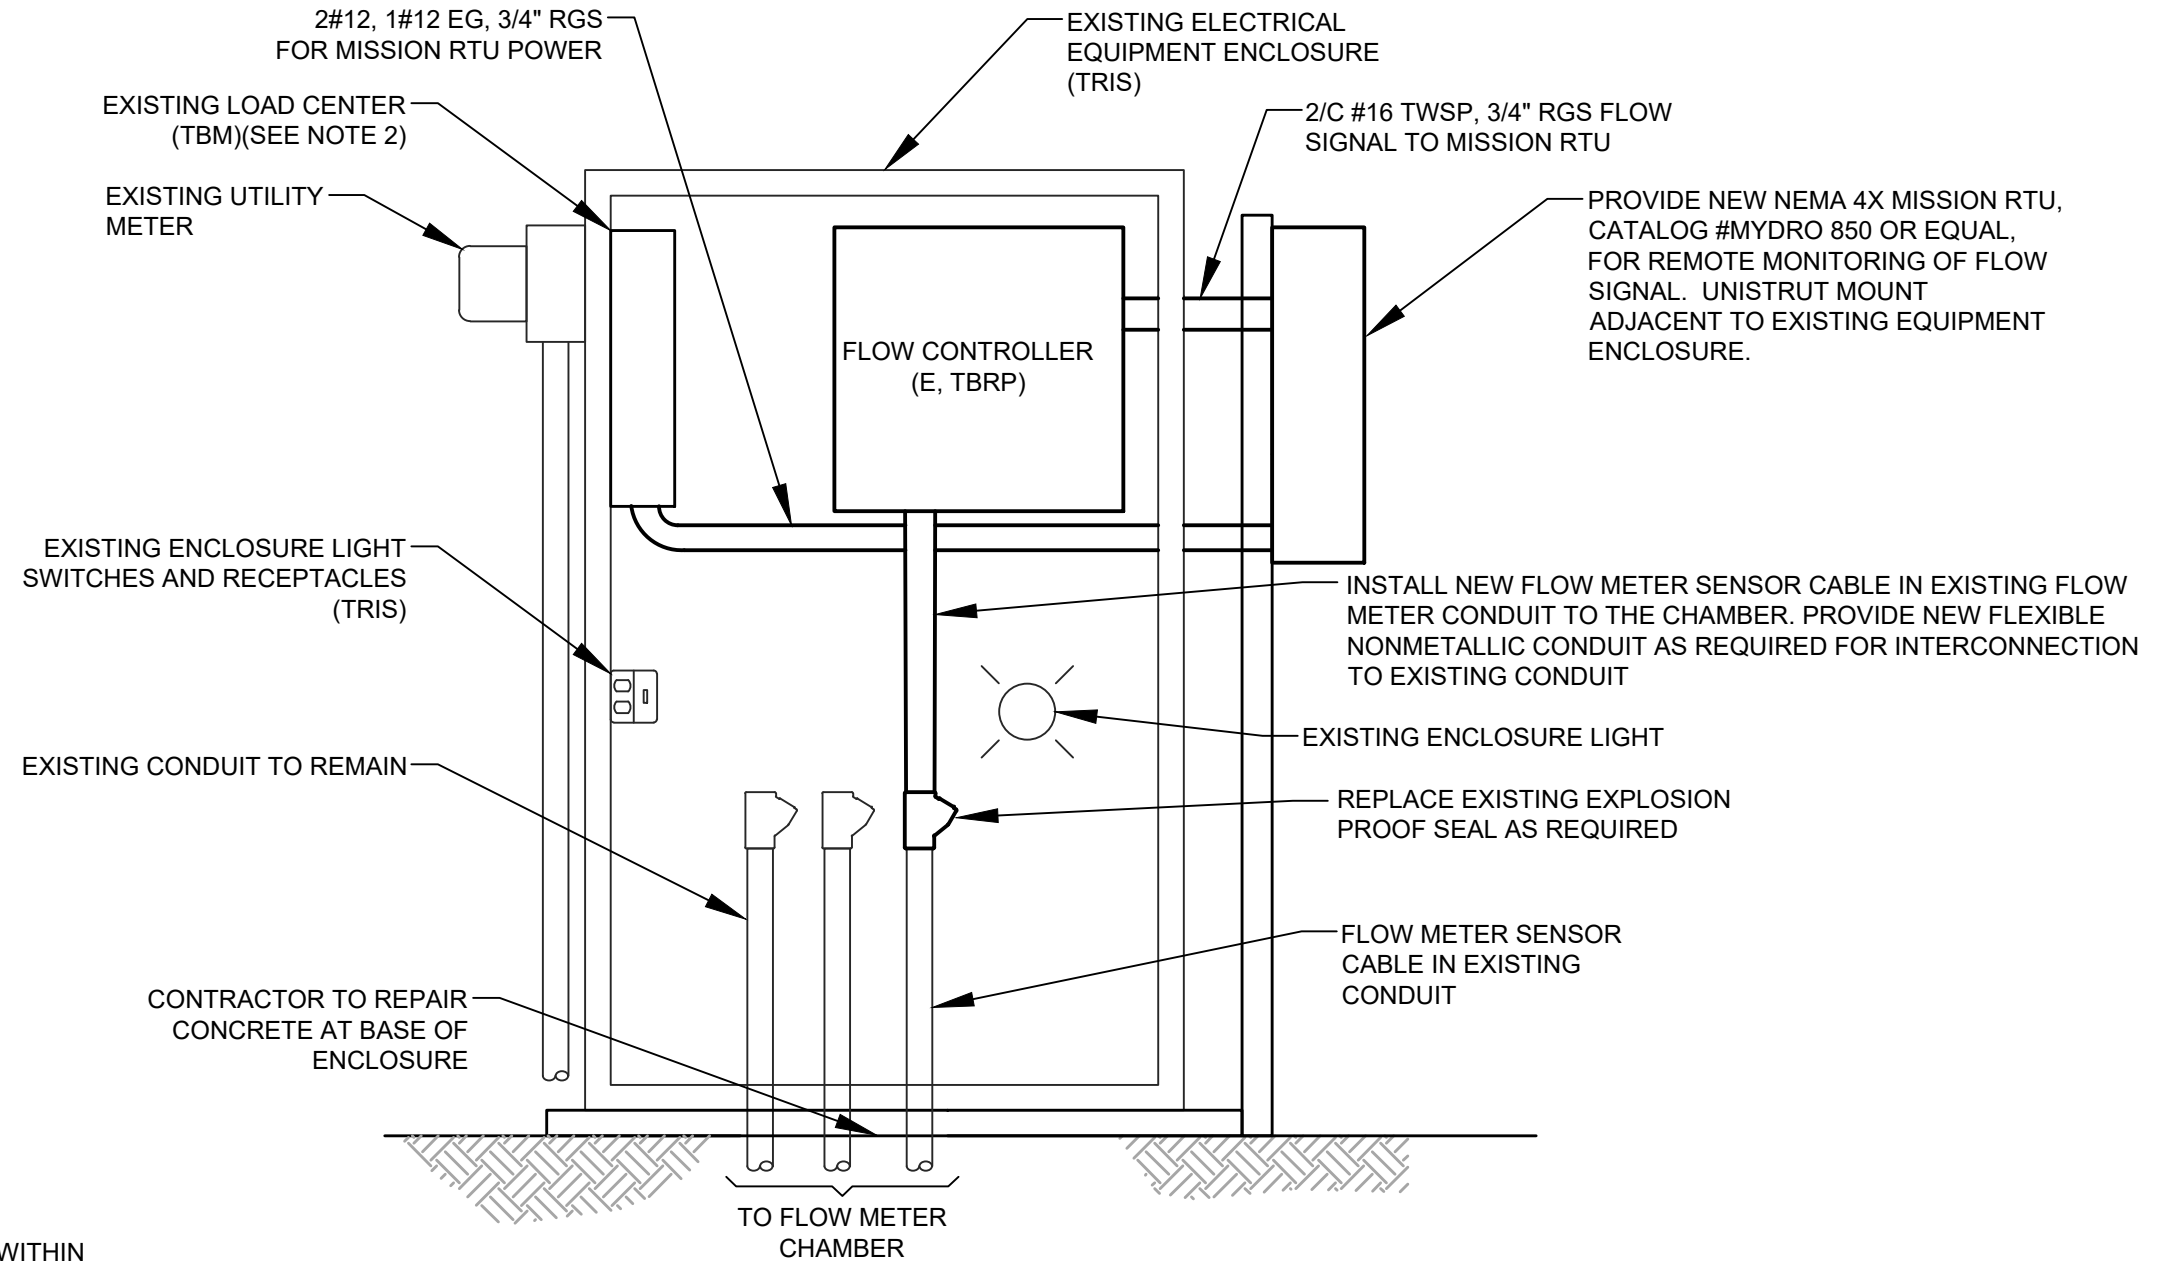

**NOTES:**

1. CONTRACTOR TO PROVIDE AND INSTALL NEW FLOW CONTROLLER WITHIN EXISTING ELECTRICAL EQUIPMENT ENCLOSURE. RUN FLOW SENSOR CABLE IN EXISTING CONDUIT TO FLOW METER CHAMBER. SEE PROCESS DRAWINGS FOR DETAILS
2. PROVIDE 1P, 20A, CIRCUIT BREAKER TO MATCH EXISTING TYPE WITHIN EXISTING LOAD CENTER. PROVIDE 2#12, 1#12 EG, 3/4" RGS TO MISSION RTU FROM LOAD CENTER.
3. CONTRACTOR TO INSTALL MISSION RTU ANTENNA PER MANUFACTURERS RECOMMENDATION TO MAXIMIZE SIGNAL STRENGTH. ANTENNA TO BE MOUNTED VIA MANUFACTURERS MOUNTING BRACKET ON UNISTRUT SUPPORTS.

**ELECTRICAL EQUIPMENT CABINET ELEVATION**

NOT TO SCALE